



NOTE: ARCHITECTURAL SITE PLAN SHOWN FOR REFERENCE AND SCHEMATIC FINISH FLOOR ELEVATIONS, BOUNDARIES & SETBACK REQUIREMENTS ONLY
 CONTRACTOR TO COORDINATE FINISH FLOOR ELEVATIONS WITH FINAL GRADING PLAN AND IN FIELD, TYPICAL, PRIOR TO CONSTRUCTION

SQUARE FOOTAGES	
CONDITIONED SPACE	
1ST FLOOR	1,622 SF
2ND FLOOR	1,324 SF
UNCONDITIONED SPACE	
GARAGE	510 SF
FRONT PORCH	363 SF
SIDE PATIO	363 SF
TOTAL	4,182 SF


SITE PLAN

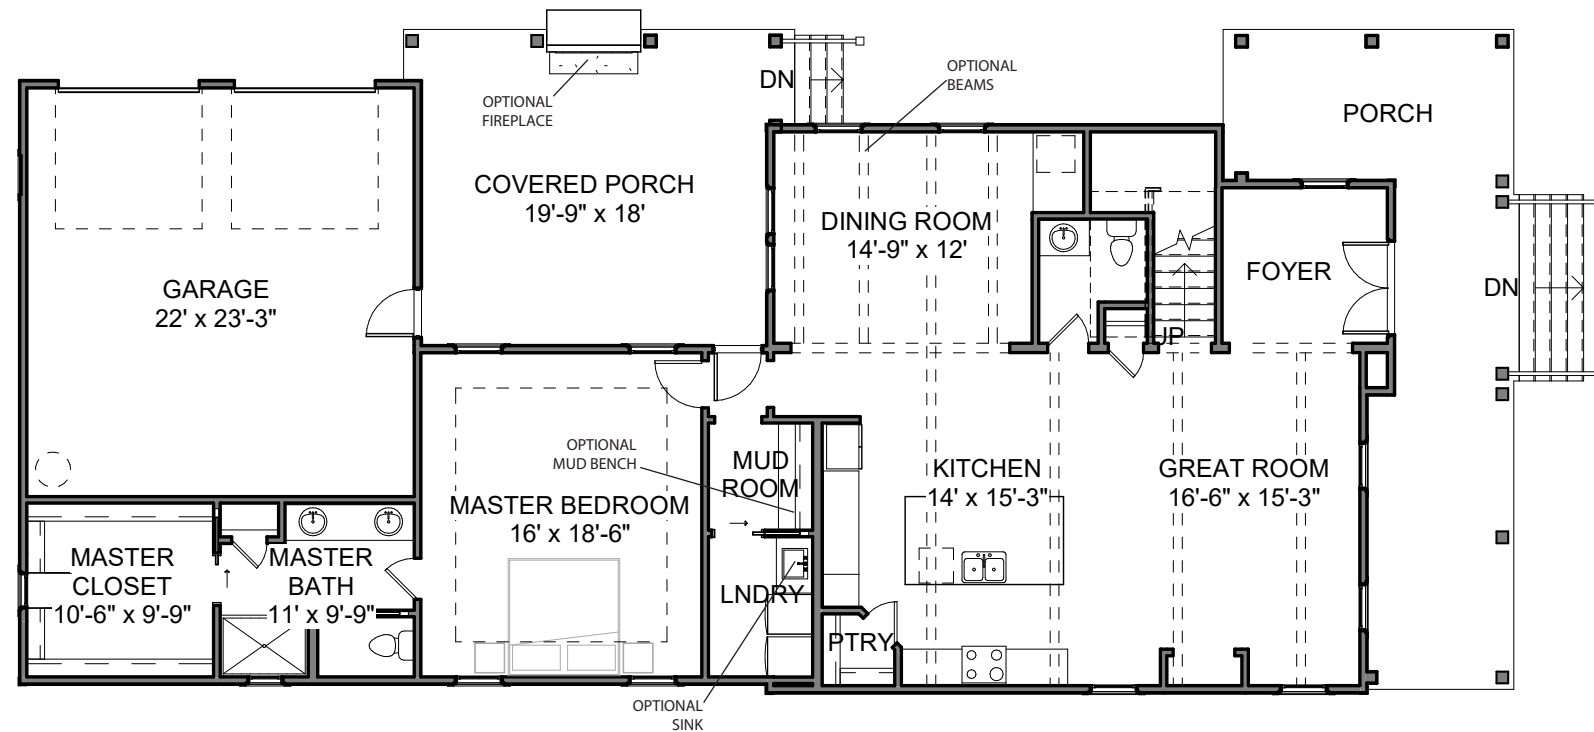

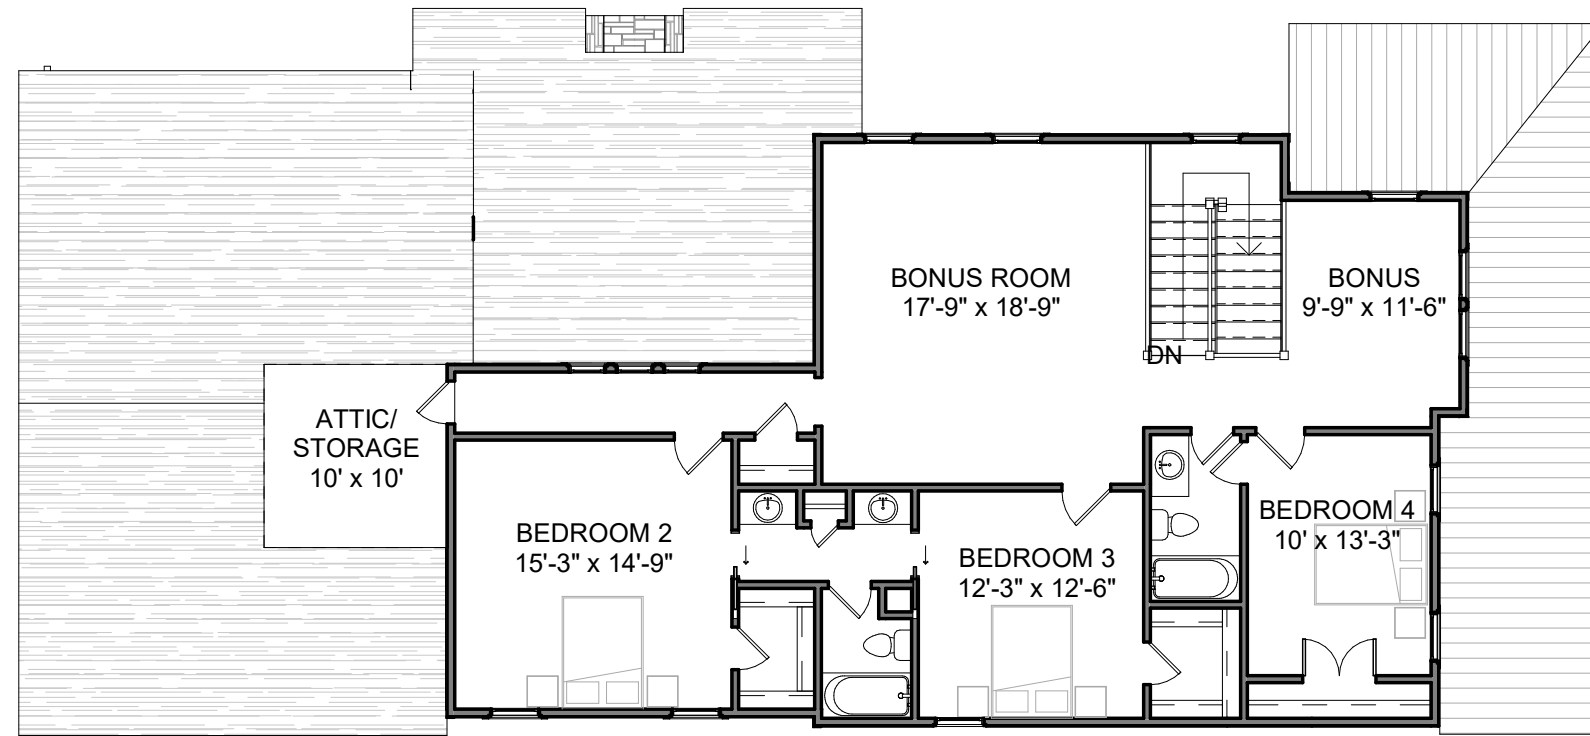

1ST AND 2ND FLOOR PLANS



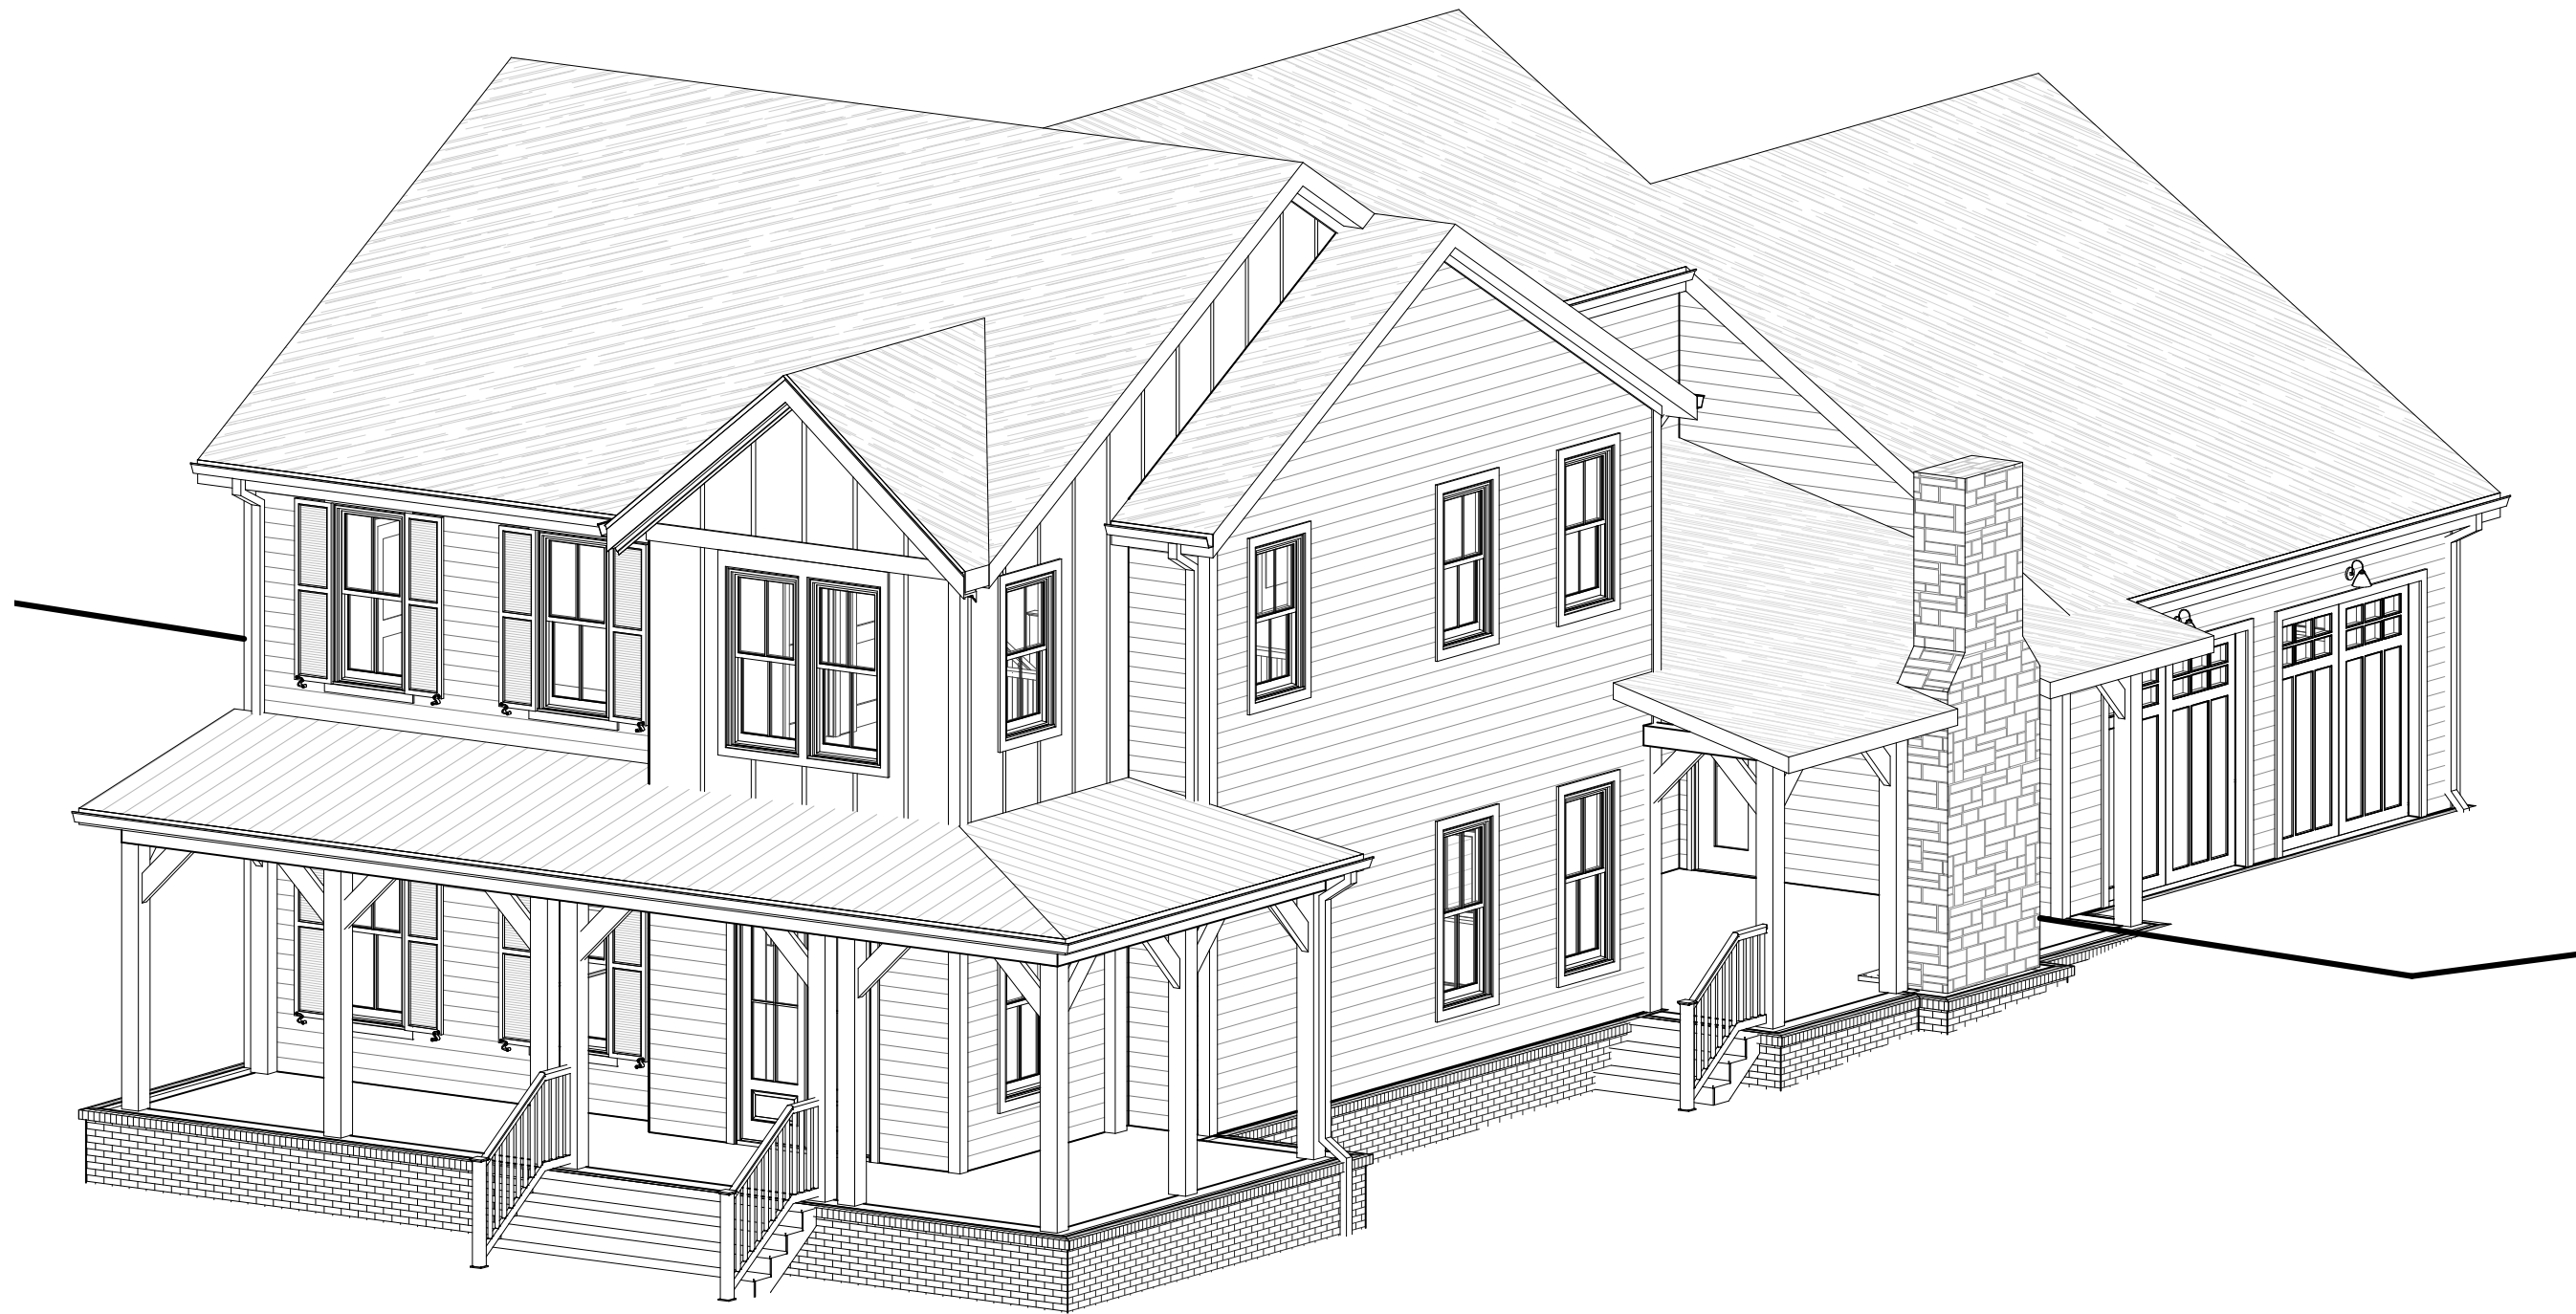

MODEL VIEW






FRONT ELEVATION






RIGHT ELEVATION



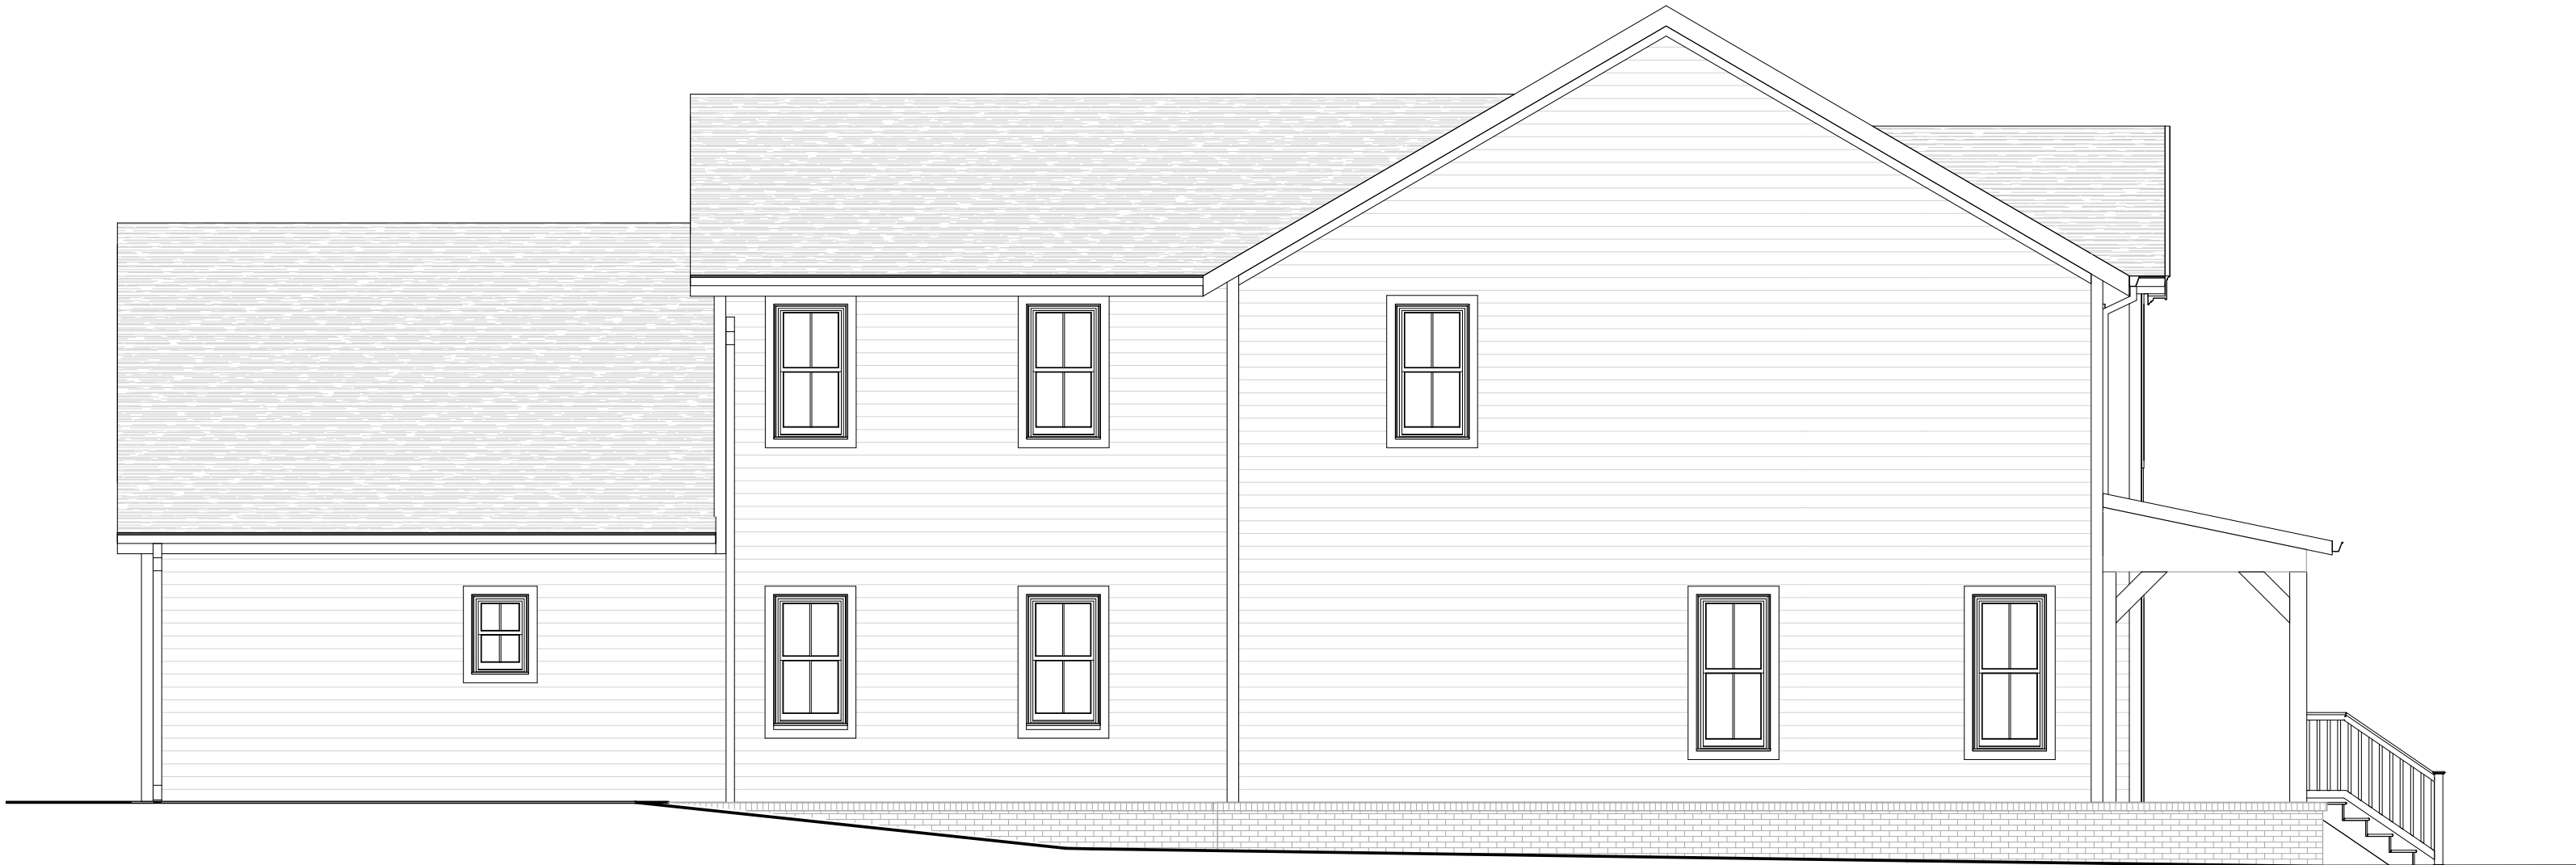

LEFT ELEVATION



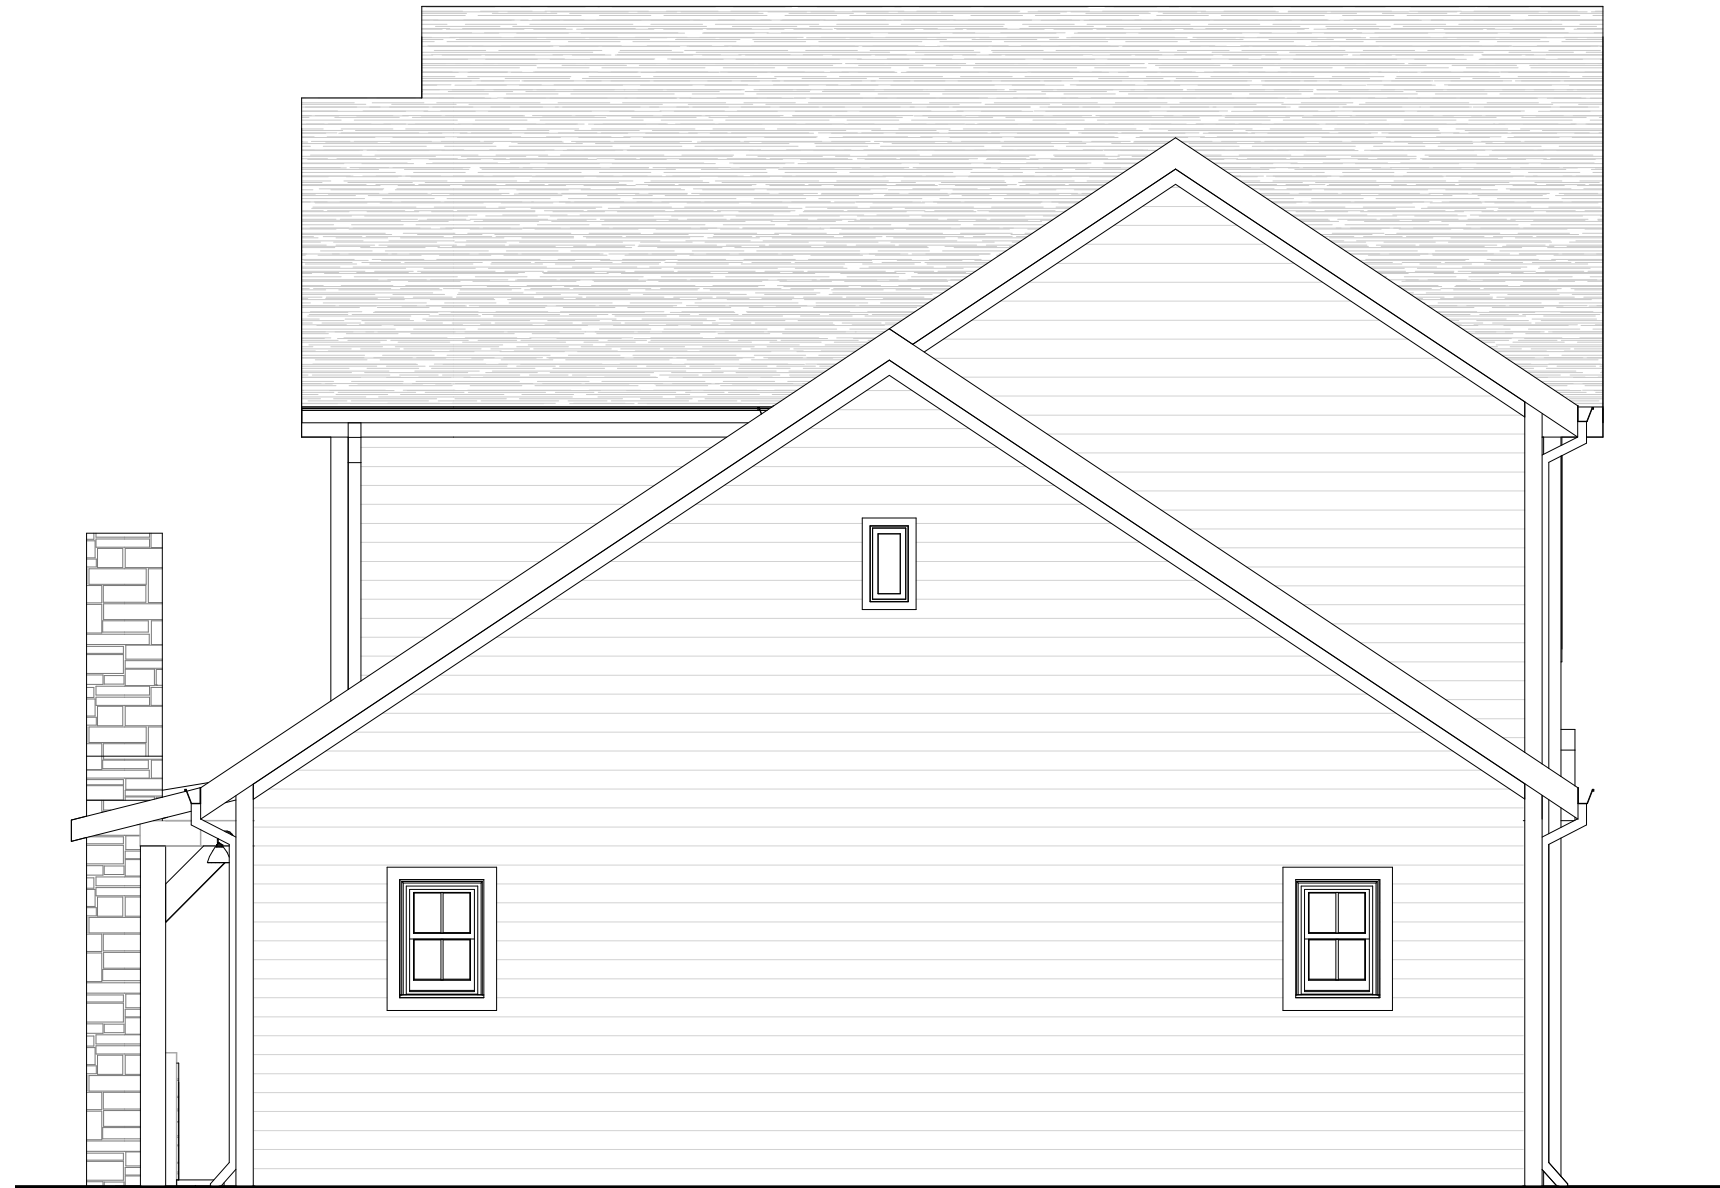

REAR ELEVATION

